




FRONT ELEVATION

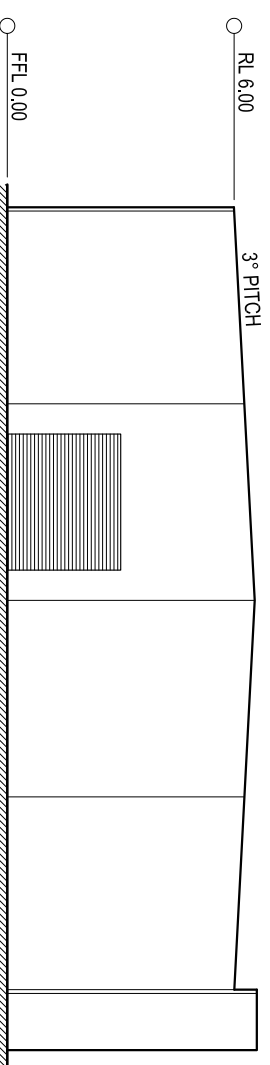

SIDE ELEVATION

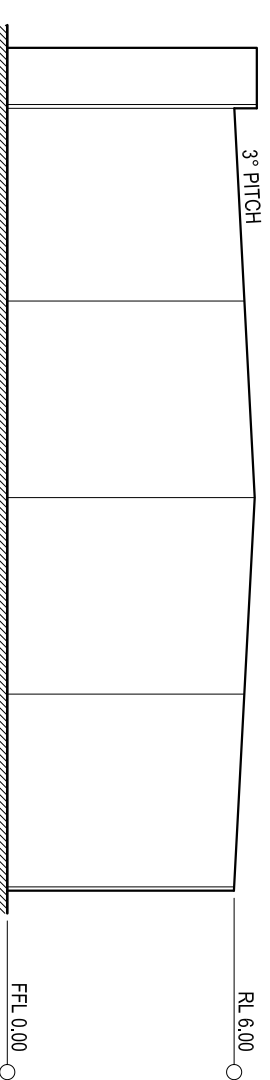

SIDE ELEVATION

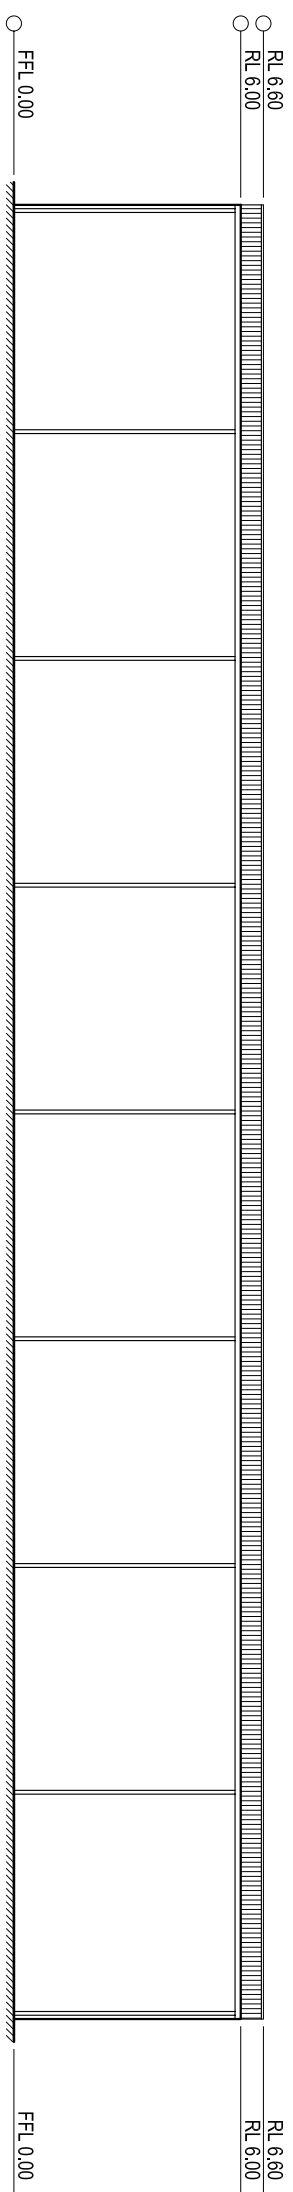

REAR ELEVATION

DRAWN BY:  
**DW CONCEPTS**  
 A/N: 34 821 515 181  
 15 RESERVE ROAD, WANGI WANGI 2267  
 MOBILE: 0412 945 702 & Fax: 0249 751 881  
**COPYRIGHT**  
 THIS DRAWING IS THE PROPERTY OF DW CONCEPTS.  
 IT MUST NOT BE MANUFACTURED FROM, COPIED OR  
 TRANSMITTED TO A THIRD PARTY WITHOUT WRITTEN  
 APPROVAL FROM DW CONCEPTS.

SUPPLIED TO:  
 ANOTHER QUALITY BUILDINGS PTY LTD  
**C&L Building**  
 SYSTEMS PTY LTD  
 P/O: 02 4964 4524  
 Industrial Commercial & Residential Buildings  
 www.candlbuilding.com.au

CLIENT:  
**CHAPPELL & LEWIS**  
 PROJECT:  
 Lot 7 Leo Lewis Close,  
 Toronto NSW

|                |          |                            |       |          |          |       |      |
|----------------|----------|----------------------------|-------|----------|----------|-------|------|
| TITLE:         |          | <b>PROPOSED ELEVATIONS</b> |       | REV:     |          | DATE: |      |
| DRAWN          | DATE     | CHECKED                    | DATE  | APPROVED | DATE     | REV   | DATE |
| D.W            | 10.04.07 |                            |       |          |          | A     |      |
| DWG No:        | P02      | SCALE:                     | 1:200 | SIZE:    | A3       | REV:  | A    |
| ORIGINAL ISSUE |          | DESCRIPTION                |       | BY       | DATE     |       |      |
|                |          |                            |       | DW       | 11.04.07 |       |      |