
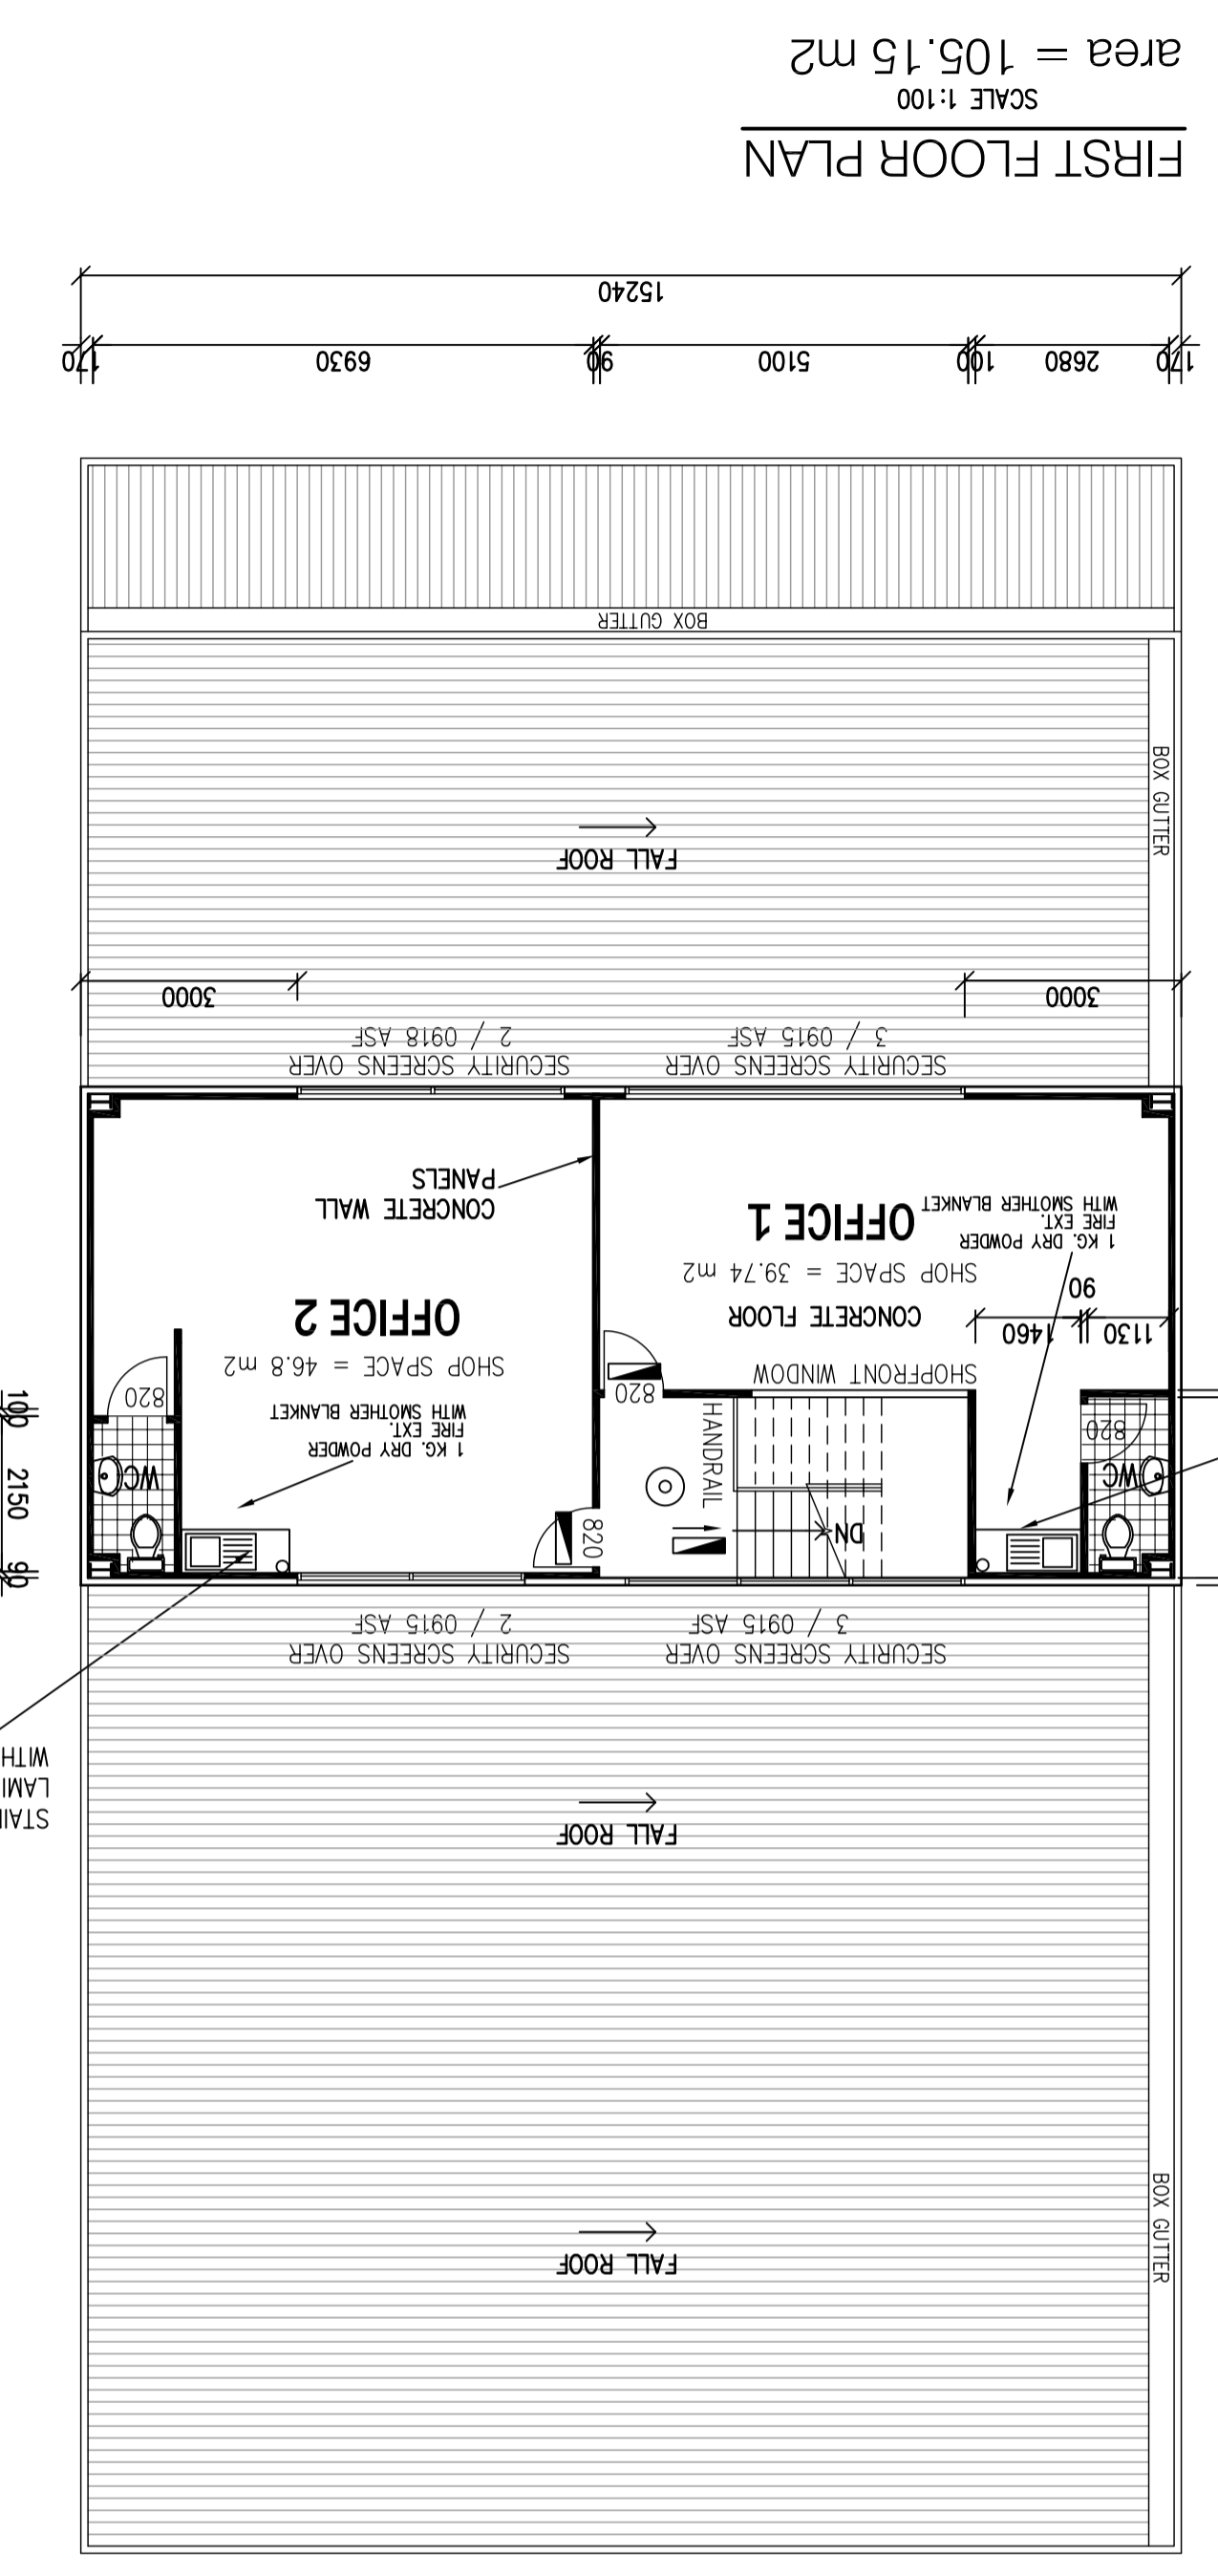


LEGEND  
 ILLUMINATED EXIT SIGN  
 EMERGENCY LIGHT

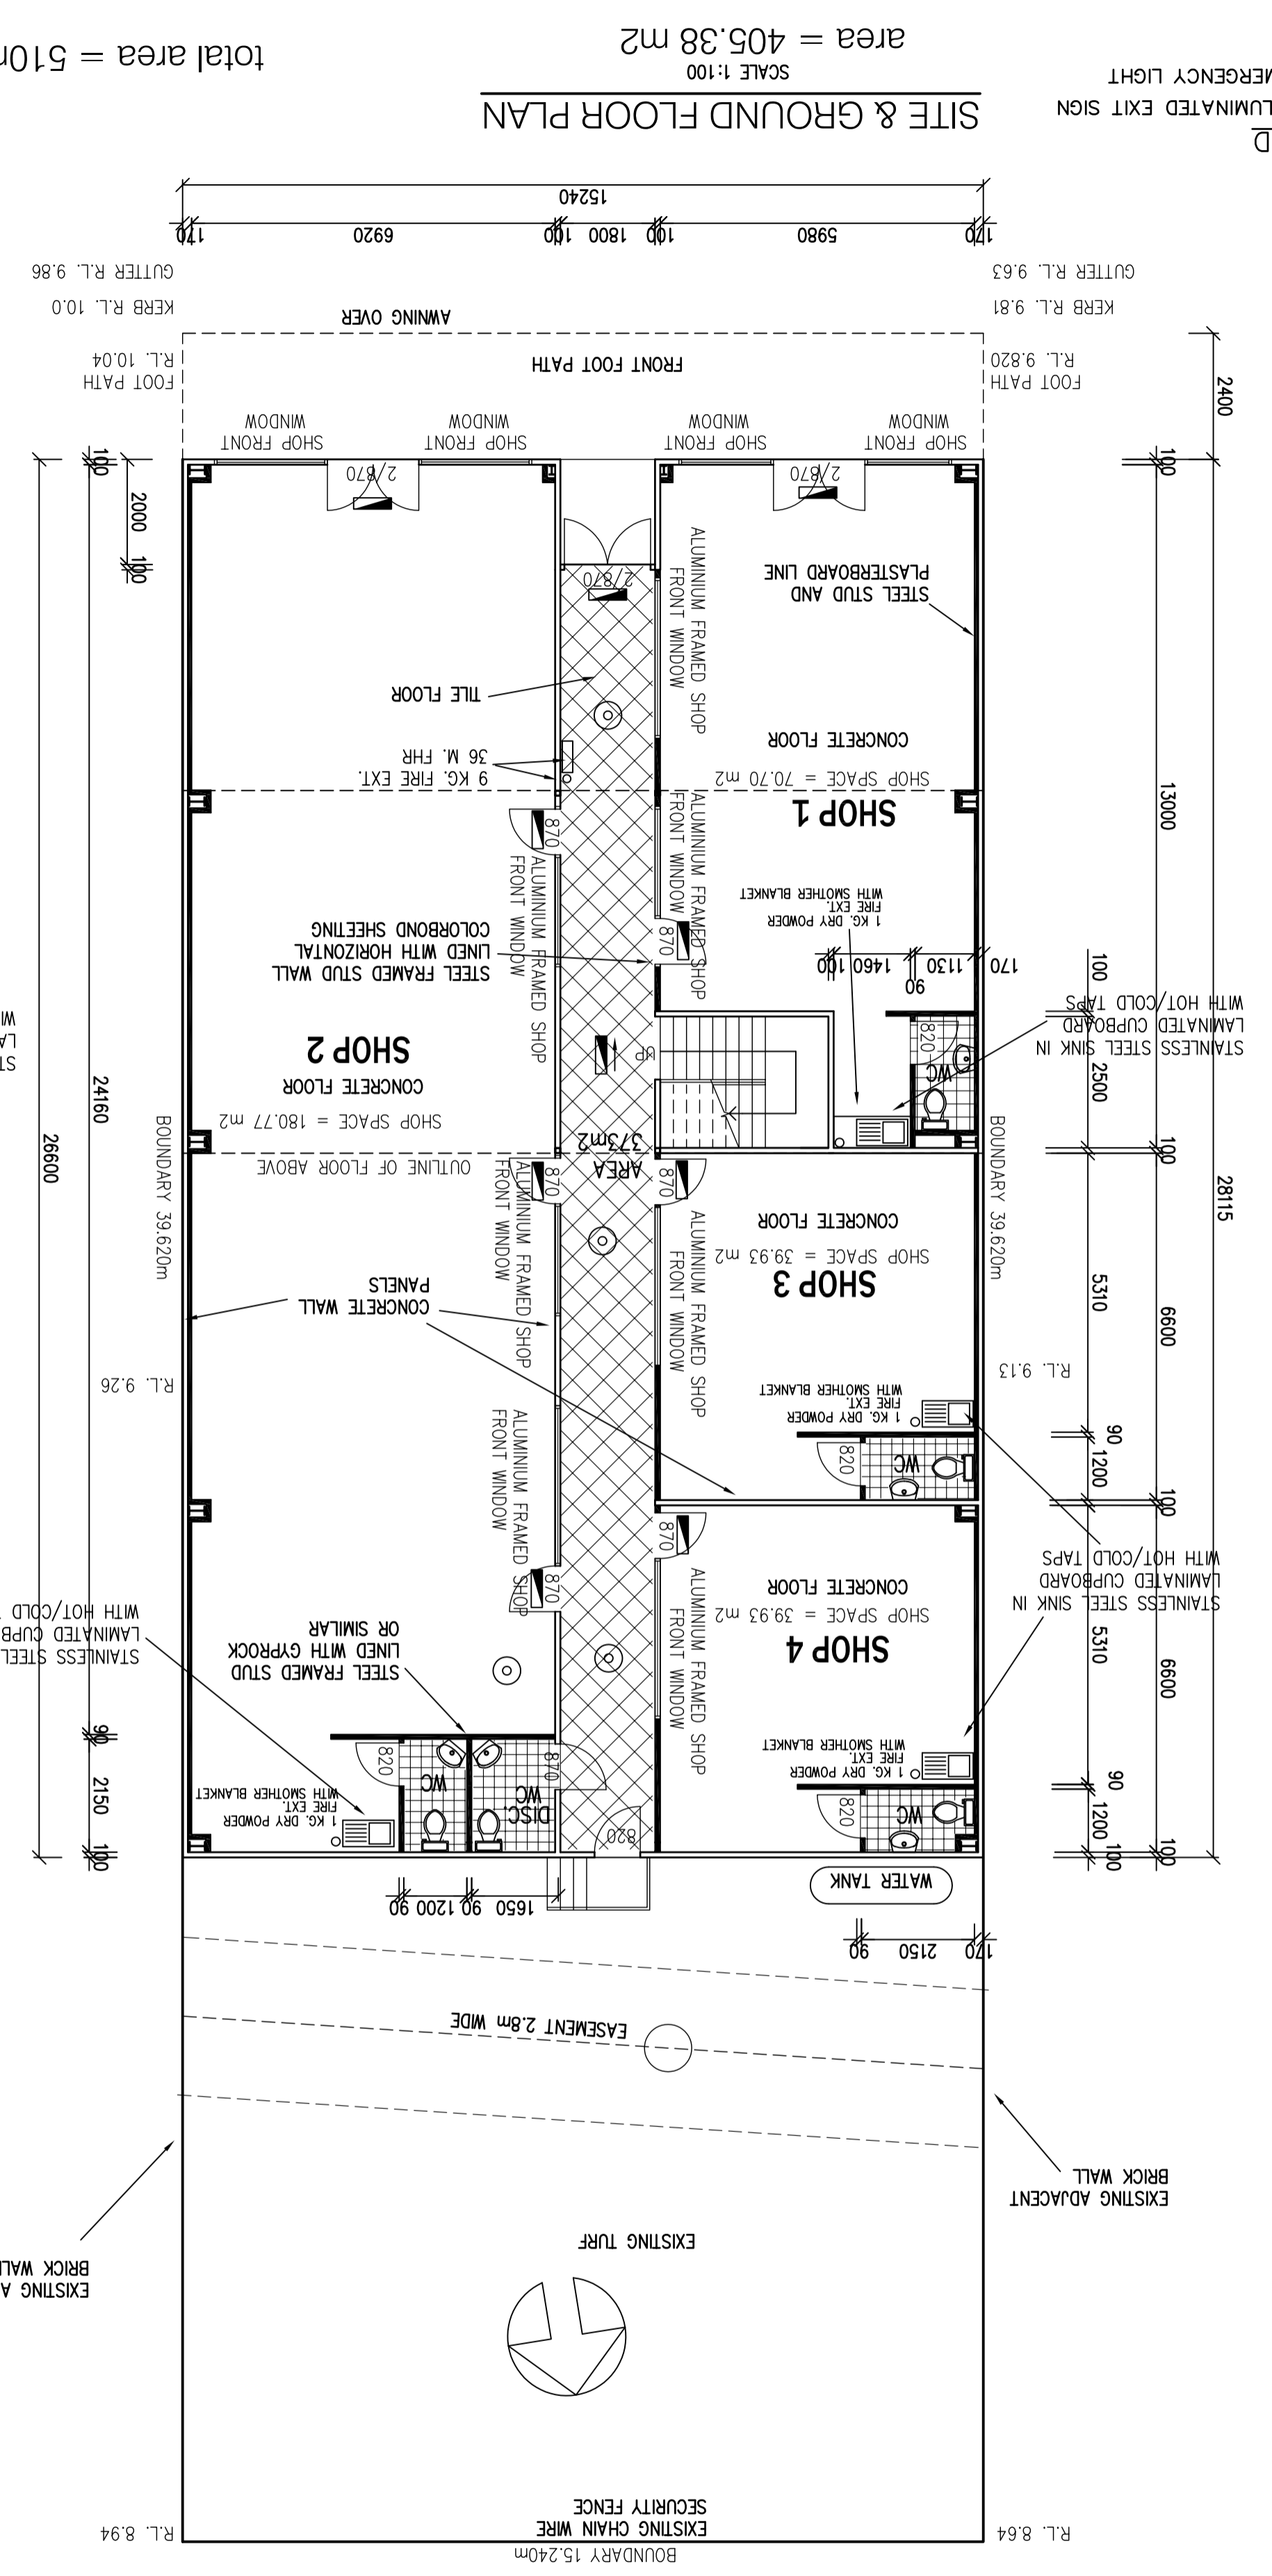

PROVIDE MECHANICAL VENTILATION TO ALL INTERNAL OFFICE & AMENITIES AREAS, AS1668 PARTS 1 & 2  
 \*EMERGENCY LIGHTING TO BE IN ACCORDANCE WITH AS 2293.1  
 \*EXIT SIGNS TO BE IN ACCORDANCE WITH AS2293.1  
 \*HOSE REEL TO BE INSTALLED IN ACCORDANCE WITH AS2441  
 \*FIRE EXTINGUISHERS TO BE INSTALLED IN ACCORDANCE WITH AS2441  
 \*MECHANICAL VENTILATION TO BE INSTALLED & DESIGNED IN ACCORDANCE WITH AS1668 PART 2 & AS 3666

JOB NO.	05C-109
DRG. NO.	A1
AMENDMENT	B
CUSTOMER	E & A COOPER
DRAWING TITLE	ARCHITECTURAL DRAWINGS
PROJECT	PROPOSED NEW COMMERCIAL BUILDING 4 SHOPS & 2 OFFICES LOT 28, NO. 65 THE BOULEVARD TORONTO
DESIGNER	DAVID COOPER BUILDING DESIGN
DATE	JULY, 05
SCALE	1:100


**DAVID COOPER BUILDING DESIGN**  
 8 DAY STREET, TORONTO 2283  
 PHONE: 416 499 2283 FAX: 416 499 2283  
 MOBILE: 416 494 9737

**DCBD BUILDINGS DESIGNS**

**AMENDMENT**

NO.	DATE	DETAIL
A	MAR 06	GENERAL AMENDMENTS
B		

**NOTES:**  
 ALL BUILDING WORKS INCLUDING BRICKWORK, TO COMPLY WITH THE BUILDING CODE OF AUSTRALIA, AS 1684-1999  
 NATIONAL TIMBER FRAMING CODE  
 AS 4055  
 WIND LOADS FOR HOUSING  
 AS 2870-1  
 RESIDENTIAL SLABS & FOOTINGS  
 AS 3660-1  
 SMOKE DETECTORS  
 AS 3786  
 DESIGN FOR ACCESS AND MOBILITY  
 AS 1428-1  
 AS 1170-4  
 EARTHQUAKE CODE FOR RESIDENTIAL  
 ASSUMED DATUM  
 R.L. REDUCED LEVEL  
 F.F.L. FINISHED FLOOR LEVEL  
 E.L. EXISTING GROUND LEVEL  
 A.H.D. AUSTRALIAN HEIGHT DATUM  
 BUILDER TO CHECK ON SITE, VERIFY AND ASSUME RESPONSIBILITY FOR ALL DIMENSIONS, SETOUTS, SETBACKS AND LEVELS.  
 DO NOT SCALE PLAN. IF IN DOUBT CONTACT PROJECT SERVICE BEFORE COMMENCEMENT OF WORK.

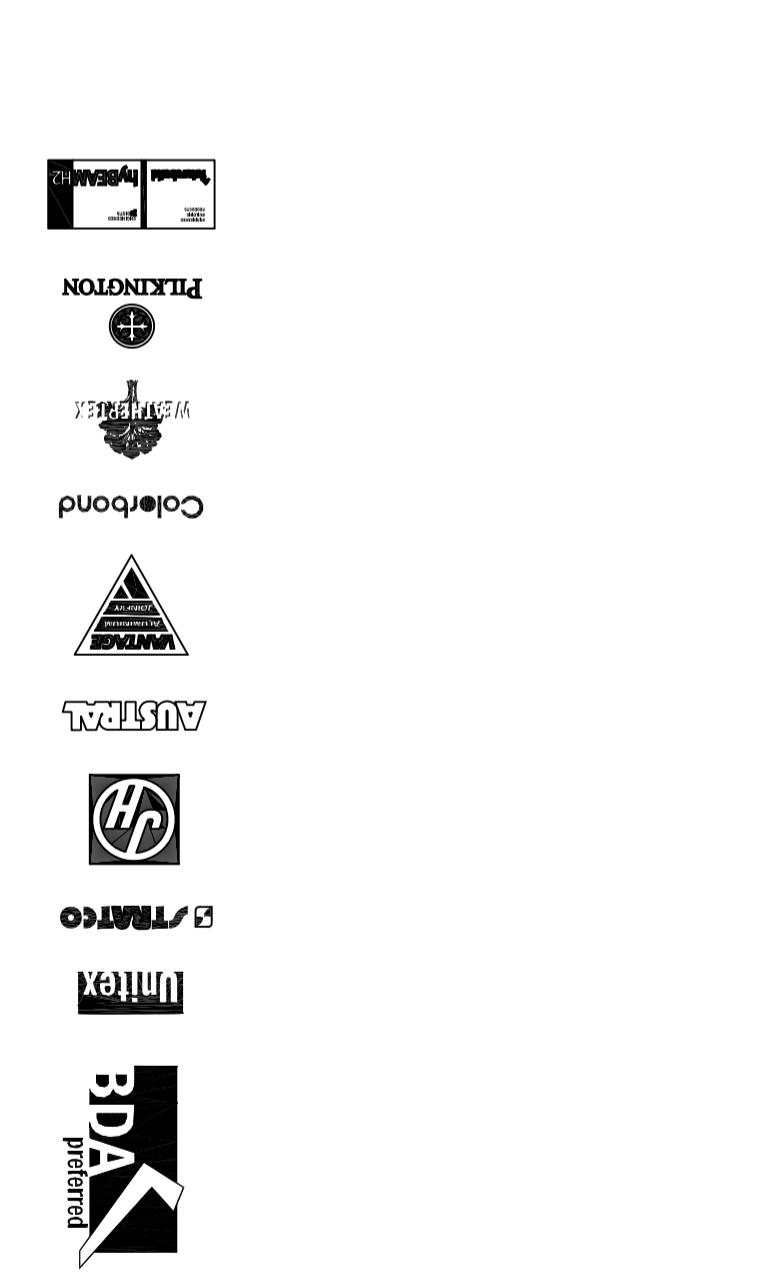

DAVID COOPER MEMBER OF  
**BUILDING DESIGNERS ASSOCIATION**  
 OF NEW SOUTH WALES INC.  
 MEMBERSHIP NO.43 : ACCREDITATION NO. 6093