



OR SIMILAR

COLORBOND PAPER BARK
OR SIMILAR


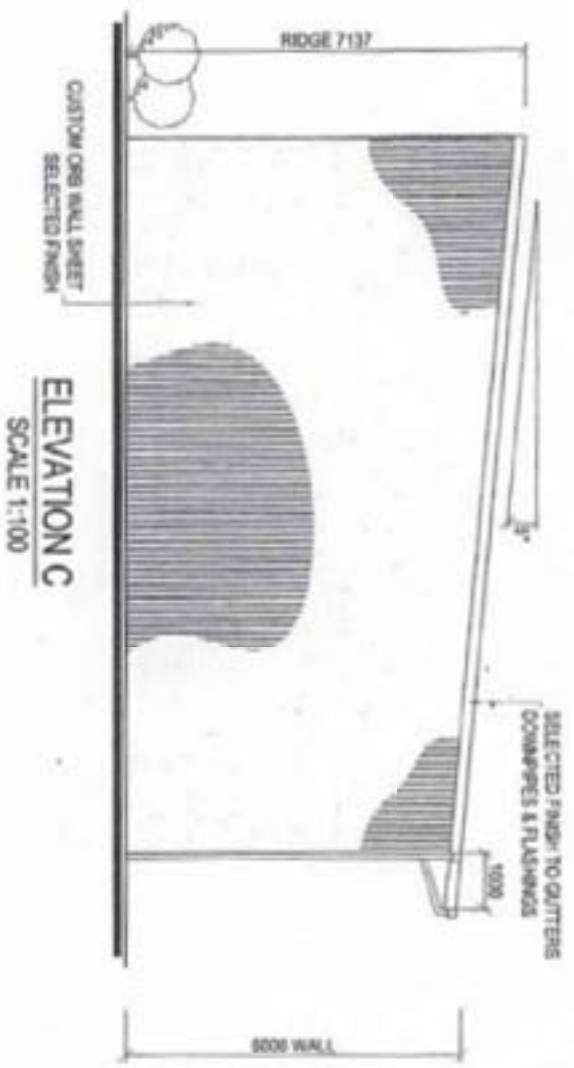


ELEVATION C
SCALE 1:100

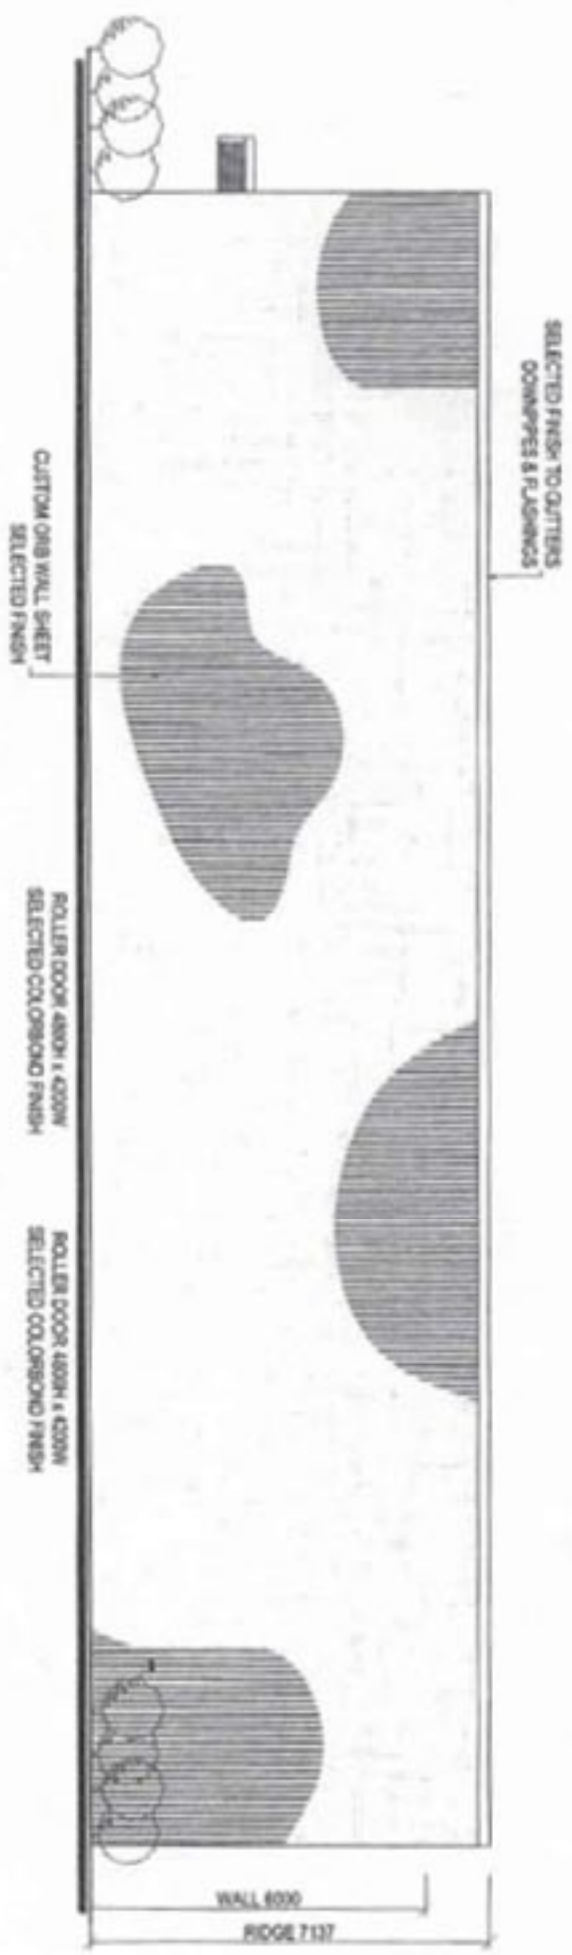


ELEVATION D
SCALE 1:100

<p>COPYRIGHT</p> <p>Copyright in the drawings, information and data provided herein is the property of Geoff Craig & Associates Pty Ltd and may not be used, copied or reproduced in whole or part for any purpose other than that for which it is supplied without the prior consent of Geoff Craig & Associates Pty Ltd.</p>		<p>Designer MC</p> <p>Client MC</p> <p>Project Approval S.E. CRAIG R.L. WEE (Lead) (N/Eng) Consulting Civil Engineer</p>	<p>Car Reference 81529 022-1</p> <p>Scale 1:100 (A3 SIZE)</p>	<p>GEOFF CRAIG & ASSOCIATES PTY LTD Consulting Engineers & Project Managers A.B.N. 92 066 617 745</p> <p>1 WATERLOO DRIVE MORNINGTON 3122 PH 006 2753 92066615</p>	<p>PROPOSED INDUSTRIAL DEVELOPMENT LOT 13 PADDOCK PLACE RUTHERFORD PROJECT BY HUNTER LAND ELEVATIONS</p>	<p>Project No 05249</p> <p>Drawing No/Revision 04 / 1</p>
---	--	---	-----------------------------------------------------------------------	---	---	---------------------------------------------------------------------------------

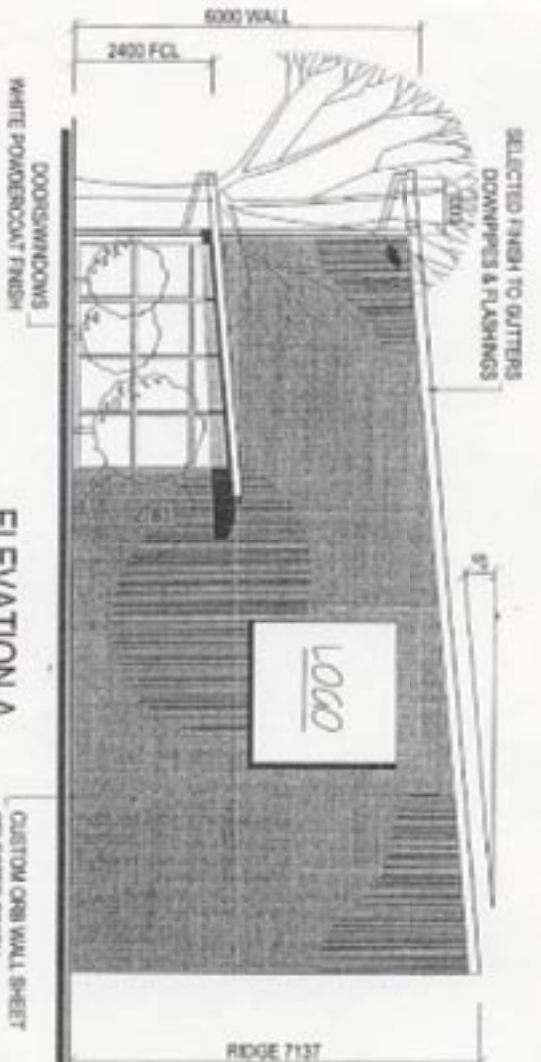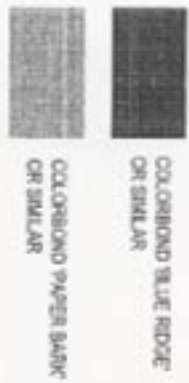

ELEVATION A
SCALE 1:100

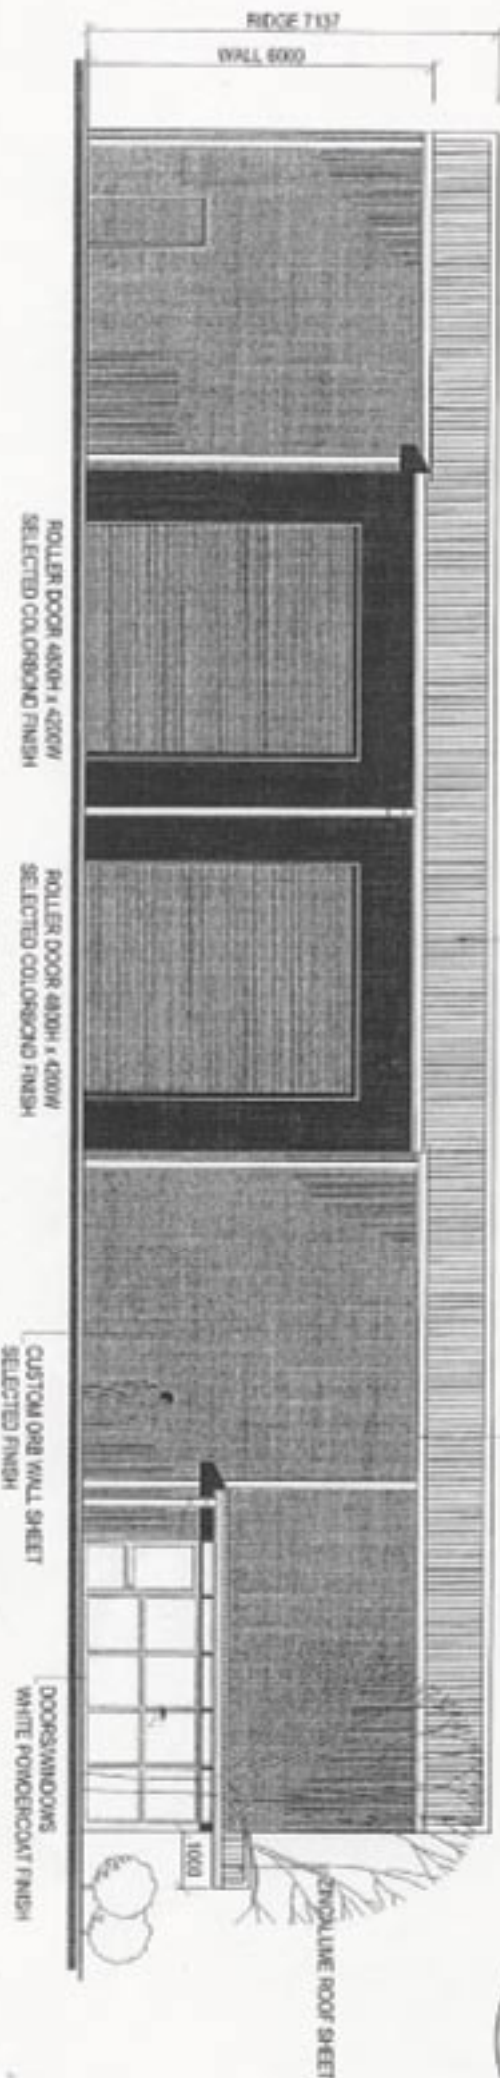

ELEVATION B
SCALE 1:100




Copyright in the drawings, information and data contained herein is the property of Geoff Craig & Associates Pty Ltd and may not be used, copied or reproduced in whole or part for any purpose other than that for which it is supplied without the prior consent of Geoff Craig & Associates Pty Ltd.

Design/Drawn	PK	Scale	1:100 (A3 SIZE)
Project Approval	G.E. CRAIG	Client Approval	B.E. MUI (Aust) (CPD)
Consulting Civil Engineer			

GEOFF CRAIG & ASSOCIATES PTY LTD
Consulting Engineers & Project Managers
A.B.N. 92 086 017 745
PHONE: (02) 4944 1811
FAX: (02) 4944 1822
1 SHELLEY DRIVE
MORNINGTON 2223
NSW
AUSTRALIA


PROPOSED INDUSTRIAL DEVELOPMENT
LOT 13 PADDOCK PLACE RUTHERFORD
PROJECT BY HUNTER LAND
ELEVATIONS

Project No	05249
Drawing No/Revision	03 / 1

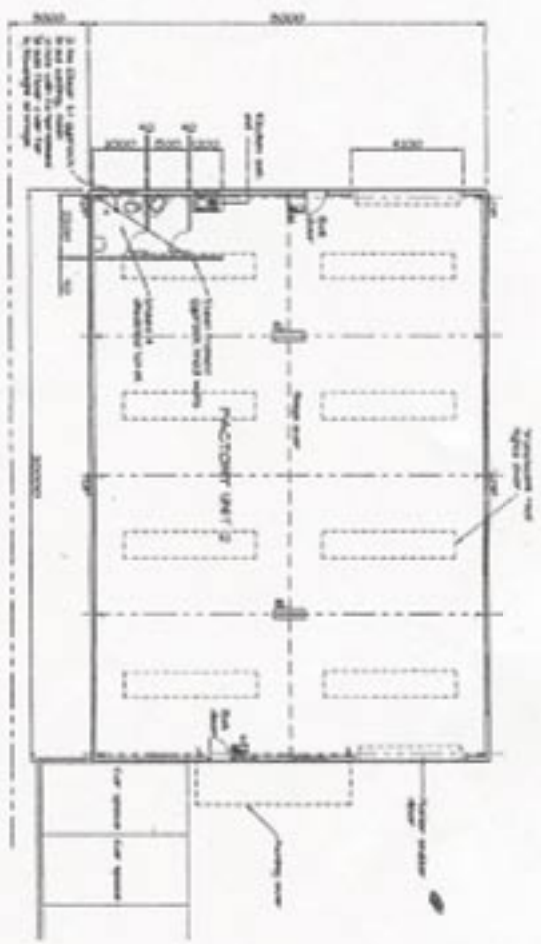

GROUND FLOOR PLAN UNIT 2
UNIT 1 SIMILAR & OPPOSITE HAND


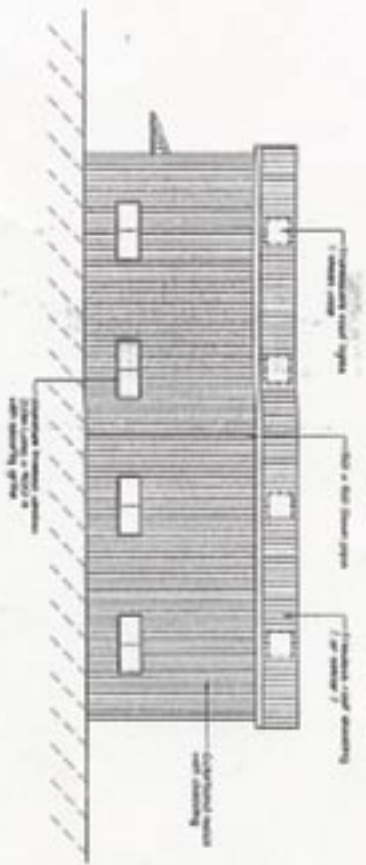

ELEVATION ON FACTORY UNIT 2 FROM DRIVEWAY
FACTORY UNIT 1 OPPOSITE HAND & SIMILAR



TYPICAL SECTION THROUGH FACTORY UNITS 1 & 2



REAR ELEVATION UNIT 2
FACTORY UNIT 1 OPPOSITE HAND



FRONT ELEVATION UNIT 2
FACTORY UNIT 1 OPPOSITE HAND

PRELIMINARY DRAWING
NOT TO BE USED FOR CONSTRUCTION PURPOSES

NO.	DATE	DESCRIPTION

NO.	DATE	DESCRIPTION








